




CONTINUOUS RIDGE VENT
ALL RIDGE LINE AREAS

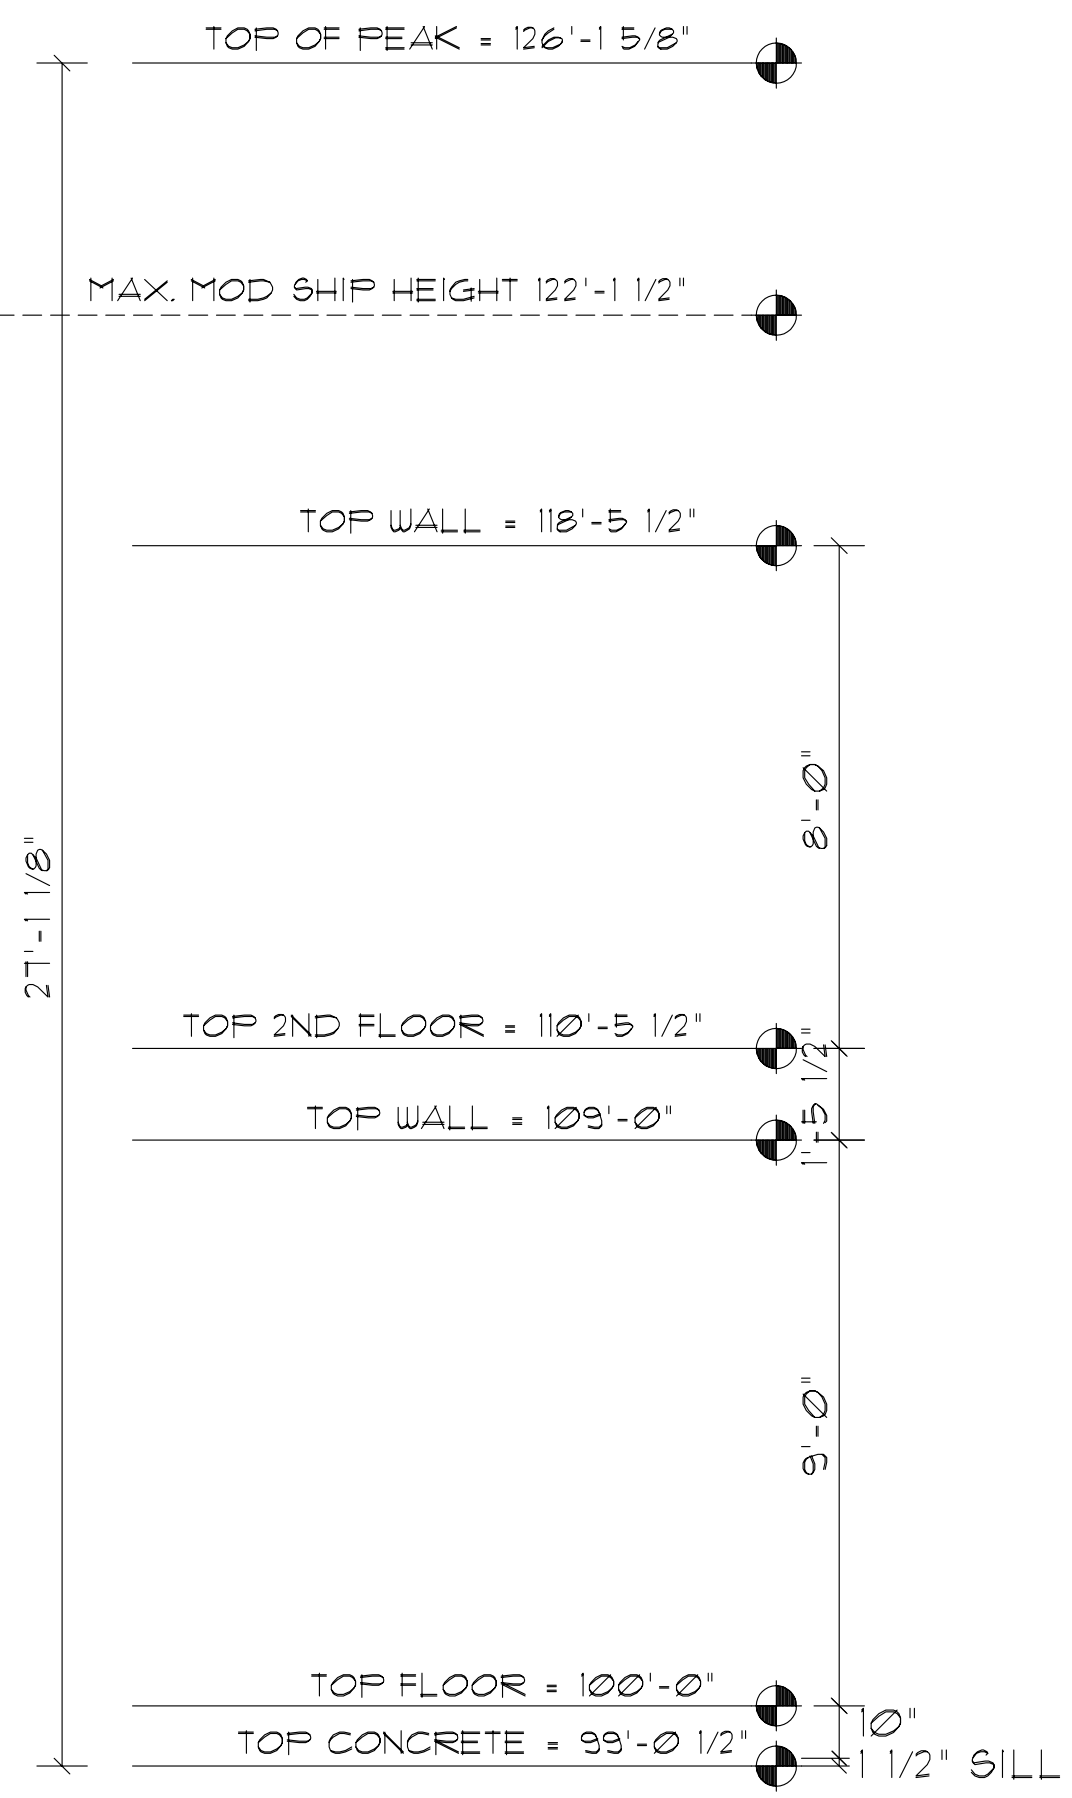

FRONT ELEVATION